

# MARION COUNTY SURVEYOR'S OFFICE


## SECTION CORNER RECORD

DEBRA S. JENKINS  
MARION COUNTY SURVEYOR


SEC. 8 TWN. 15<sub>N</sub> RNG. 5<sub>E</sub>

BRYAN F. CATLIN, PLS  
TECHNICAL SUPERVISOR

Date: 4-9-09  
Party Chief: Wilcoxen  
Crew: Greene / Finney  
Type of Marker: RR spike over stone 15" down  
Method of Establishment: County: 1-20-1998  
IN S.P.C. E Zone, NAD 83  
Name: 150508A  
N: 501 176.478 0 (m)  
E: 71 273.990 0 (m)

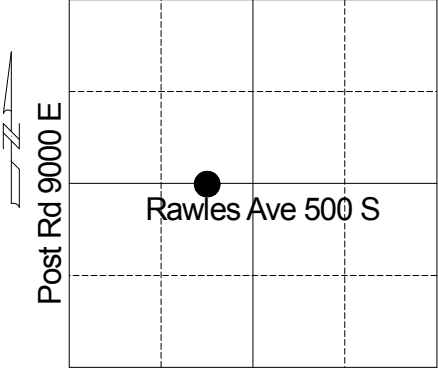

NOTE: FD Mag nail 0.6 E & 0.1 S of FD RR spike

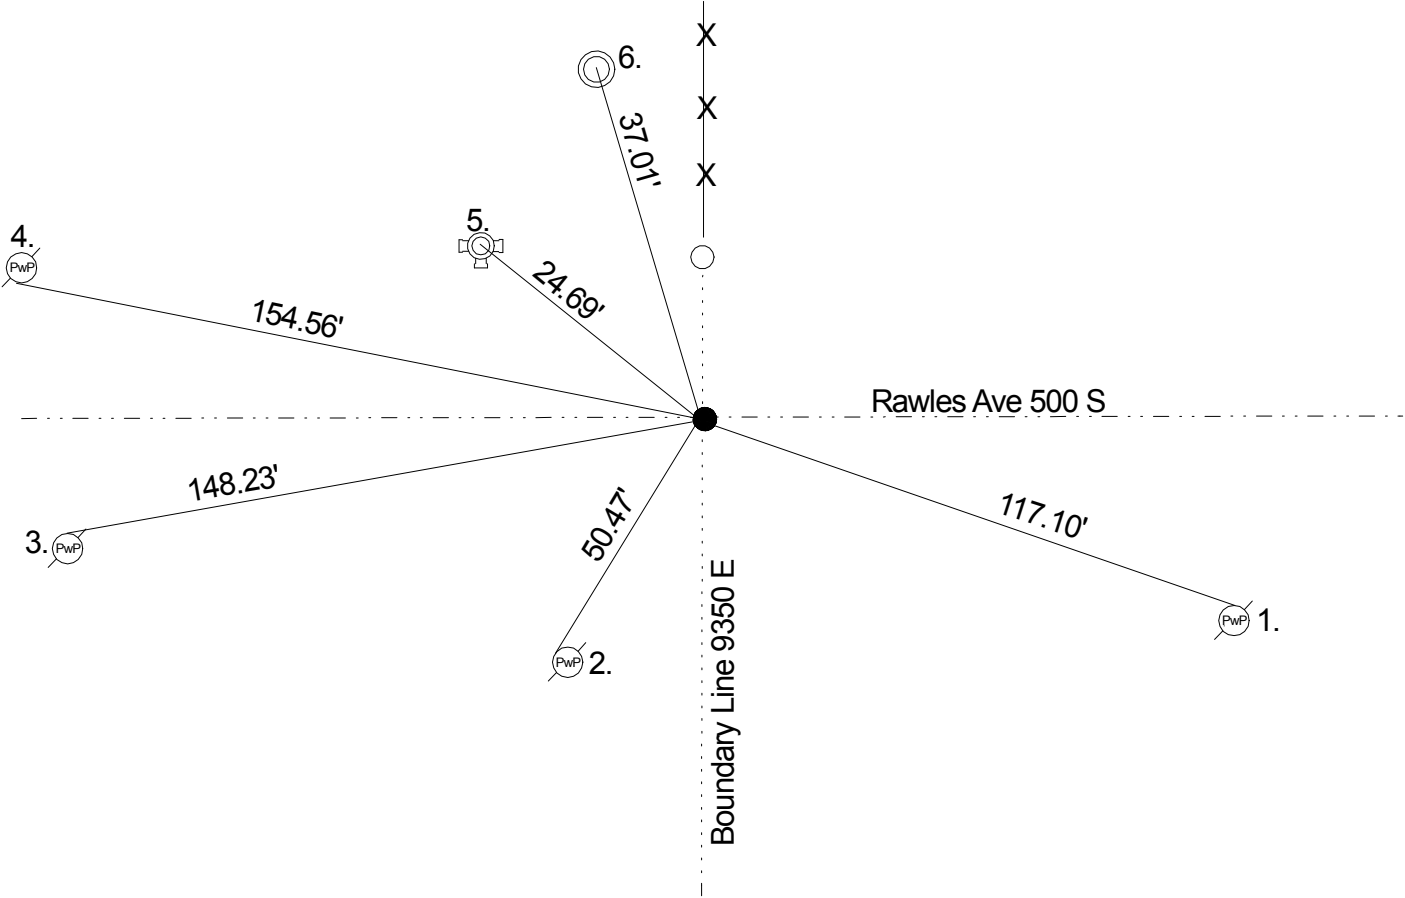

REF.	DISTANCE	DESCRIPTION
1.	117.10'	Cut 'x' N side steel sleeve around PwP # 56-581-A
2.	50.47'	PK nail N PwP#251-581-A 10" up
3.	148.23'	Cut 'x' in bolt of steel sleeve PwP#90-581 A 12"up
4.	154.56'	PK nail S PwP#352-551 A 6"up
5.	24.69'	Top nut of fire hydrant
6.	37.01'	Cut 'x' in center of sewer manhole

Reference:  
Legal Survey Warren Twp Book 1 Pg 27 Letter E

THIS CORNER POSITION  
REPRESENTS A "TITLE" CORNER  
AND MAY NOT NECESSARILY  
REPRESENT THE POSITION BASED  
ON RECORD CORNERS.